



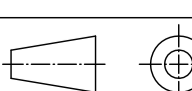
ELEVATION, GRID X-X

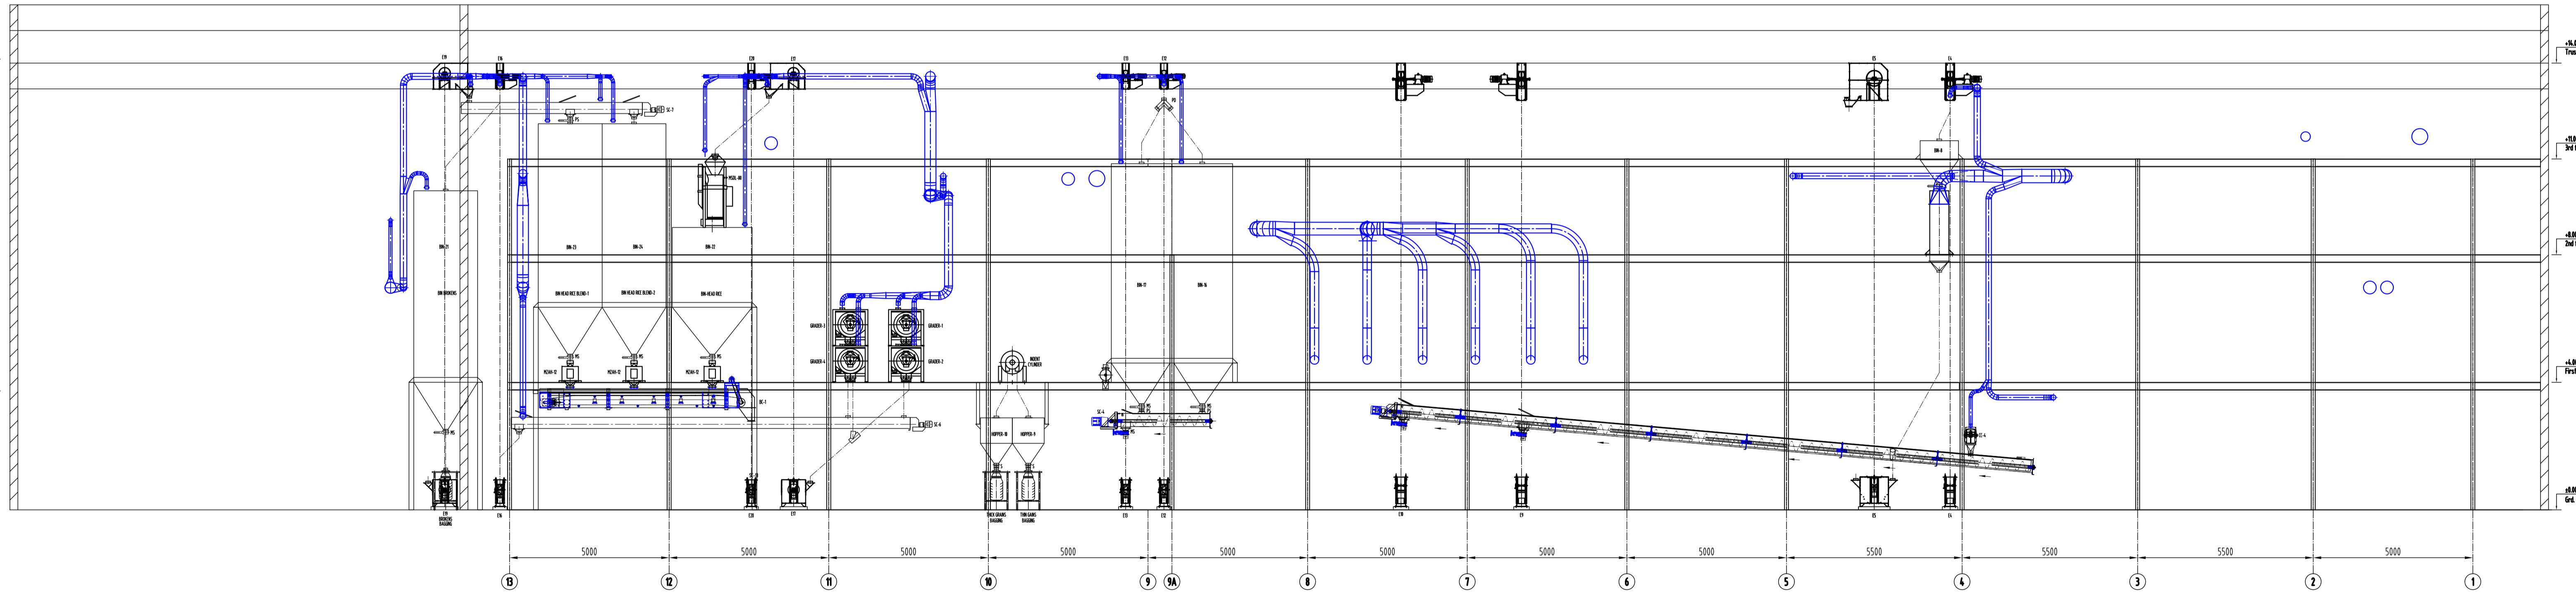

ELEVATION, GRID C-C

CUSTOMER	
PROJECT	12TPH PADDY PROCESSING PLANT
 <b>NEXTECH SOLUTIONS</b> 52/26, Ramjas Road, Ground Floor Karol Bagh, NEW DELHI 110 005, INDIA Telephone : +91 (11) 6466 4683 Telefax : +91 (11) 4509 6171	
TITLE	ERECTION DRAWING ELEVATION GRID, 'C-C' & 'X-X'
SCALE	1:100
PROJECT No.	NS-PR-004
DRAWING No.	NS-ED-2198
REV No.	0

REV	DESCRIPTION	DRAWN	CHECKED	DATE

	ALL DIMENSIONS ARE IN MM	DRAWN BY CHECKED APPROVED	NAME DATE
---	--------------------------	---------------------------------	--------------